
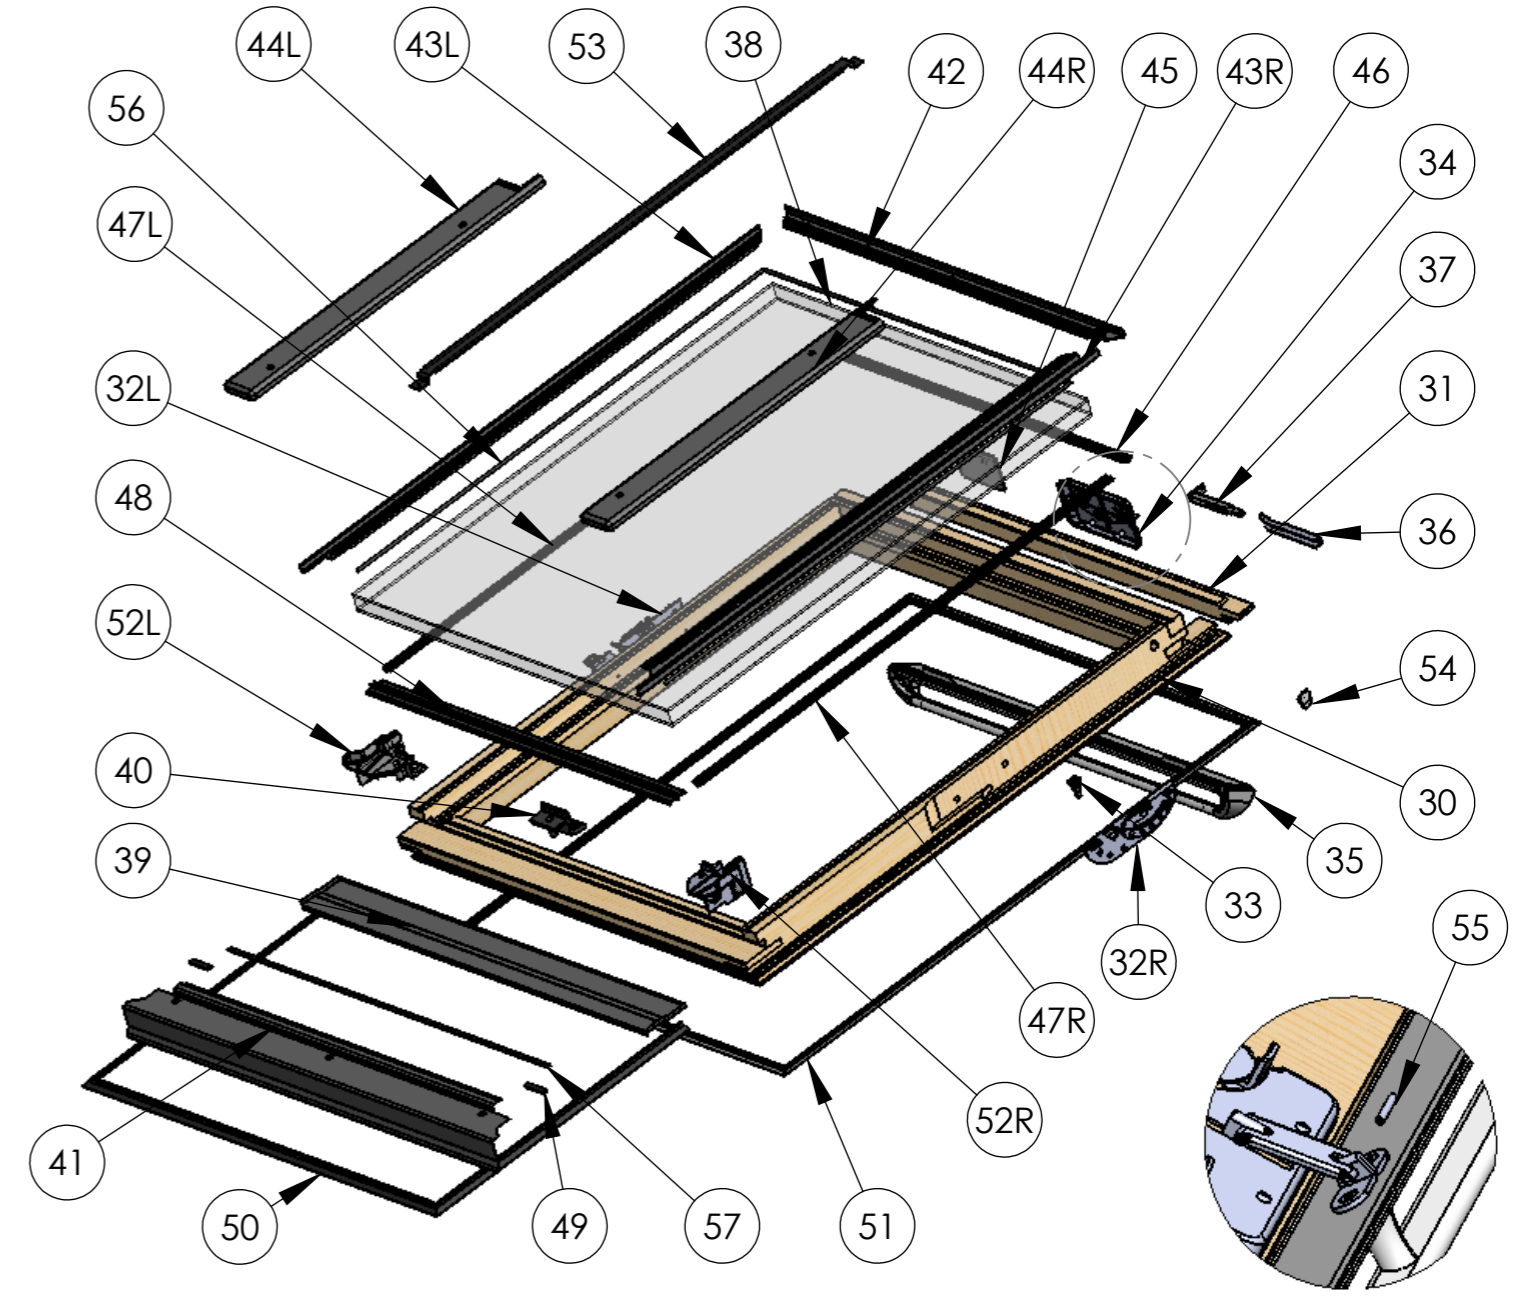


Keylite Roof Windows Ltd.  
 Derryloran Industrial State  
 Sandholes Road, Cookstown  
 BT80 9LU  
 Tel: 028 7675 8921 Fax: 028 8675 8923

# Keylite Roof Windows - Central Pivot Part List

Name:  
 Adress:  
 Contact Tel:  
 Contact Fax:

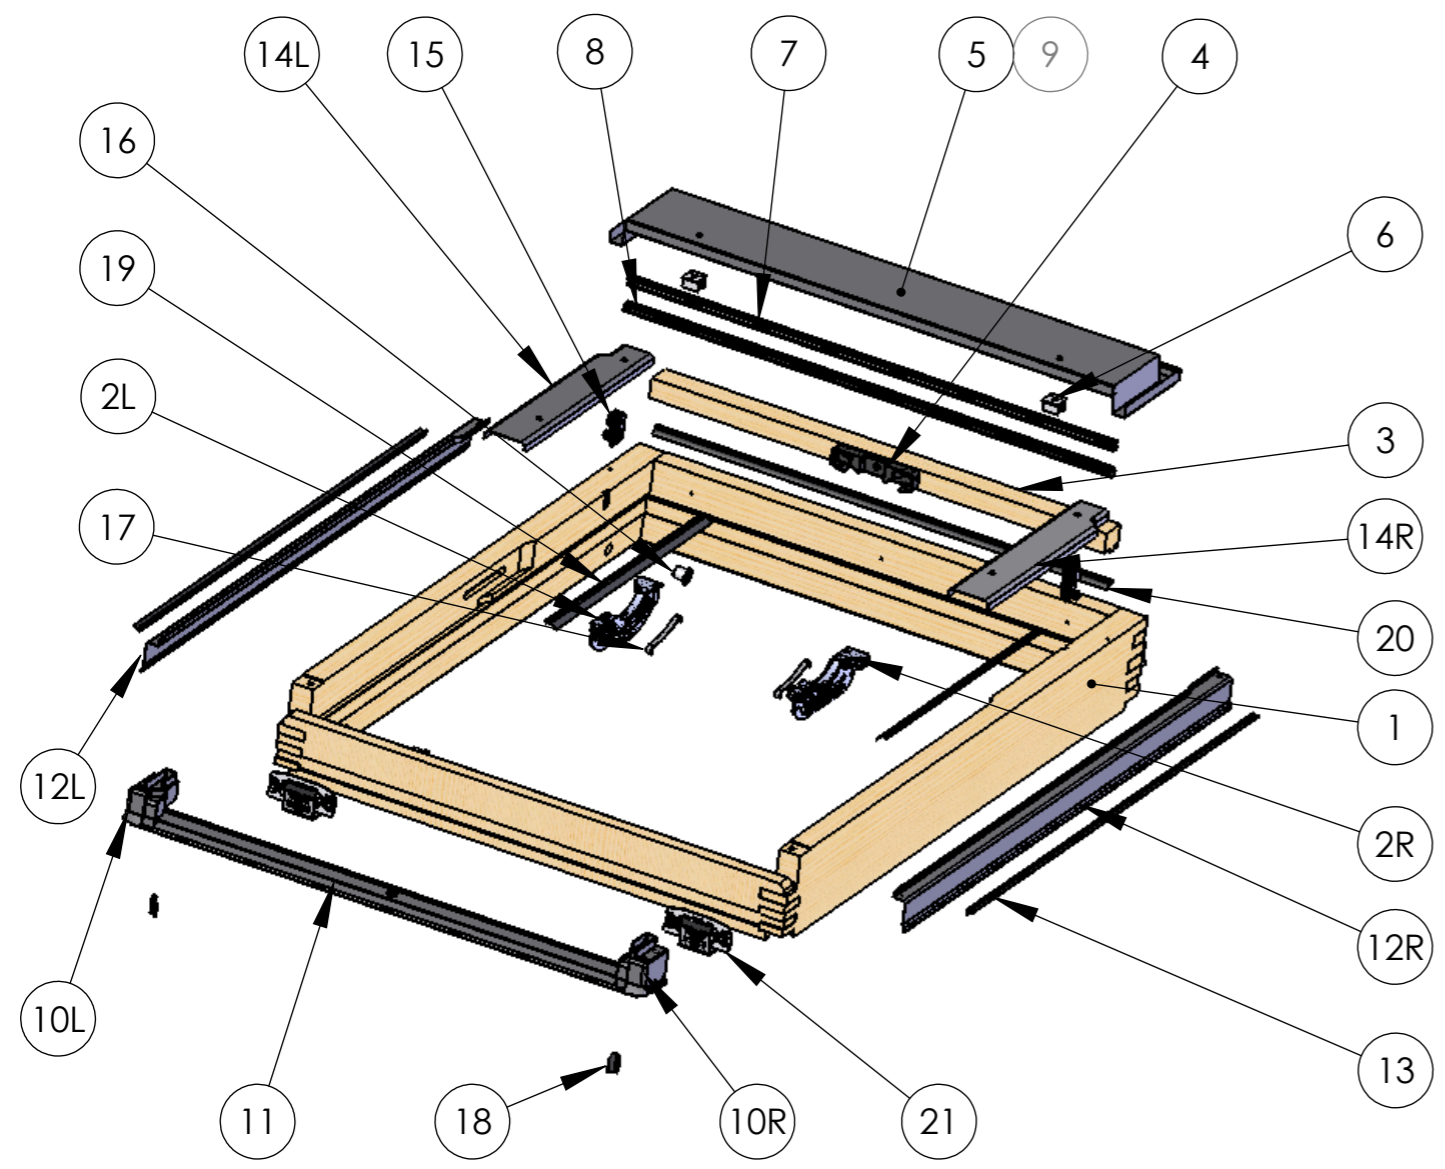

Part No.	Part Name	Part No.	Part Name		Part No.	Part Name	Part No.	Part Name
1	Frame Timber	13	Frame Side Seal		30	Sash Timber	45	Window ID Card
2	Frame Hinge L&R	14	Frame C-Channel L&R		31	Top Rail	46	Glazing Seal Top
3	Latch Keep Timber	15	Sash Guide Piece	20	32	Sash Hinge L&R	47	Glazing Seal L&R
4	Latch Keep Plastic	16	Thimble		33	Traffic Cone	48	Glazing Seal Bottom
5	Hood Flashing	17	Frame Hinge Spring		34	Latch	49	P-Seal
6	Hood Strip Hold. Bracket	18	Frame End Cap Rubber	13	35	Vent Flap Handle	50	Sash Side/Bottom Seal
7	Hood Strip	19	Frame Side Seal		36	Locking Bolt Housing	51	Second. Weather Seal
8	Hood Seal	20	Latch Keep Timber Seal		37	Locking Bolt Plastic	52	Sash End Cap L&R
9	Fly Mesh	21	Flick Fit Bracket	19/50	38	Glazing Unit	53	Georgian Bar (CW)
10	Frame End Cap L&R				39	Lower Glazing Piece	54	Sash Guide Plug
11	Bottom Frame Piece				40	Glazing Boss	55	Spring Pin
12	Frame Side Flashing L&R			8	42	Glazing Border Top	56	Mastic Ø 4
					43	Glazing Border L&R	57	Mastic 1,5x9
					44	Sash C-Channel L&R		