
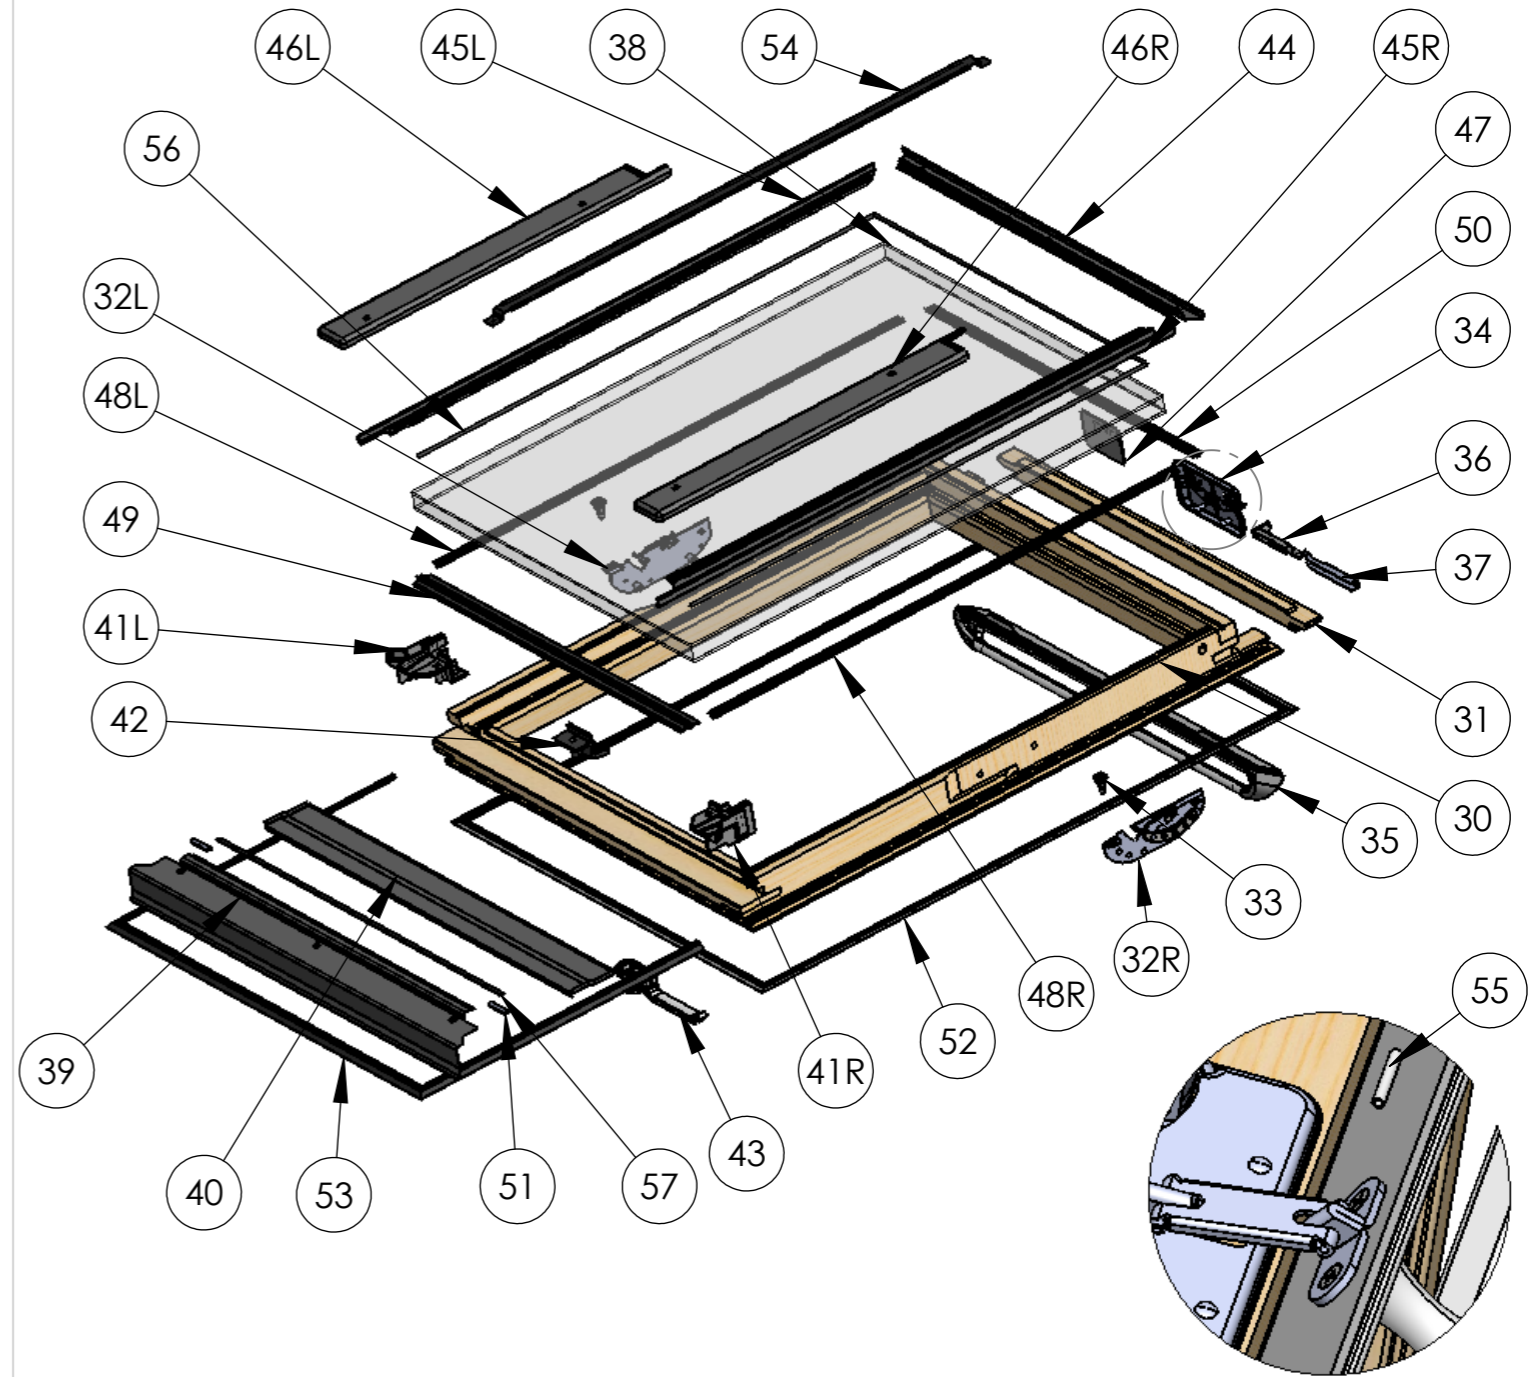


Keylite Roof Windows Ltd.
 Derryloran Industrial State
 Sandholes Road, Cookstown
 BT80 9LU
 Tel: 028 7675 8921 Fax: 028 8675 8923

Keylite Roof Windows - Top Hung Part List


Name:
 Adress:

Contact Tel:
 Contact Fax:

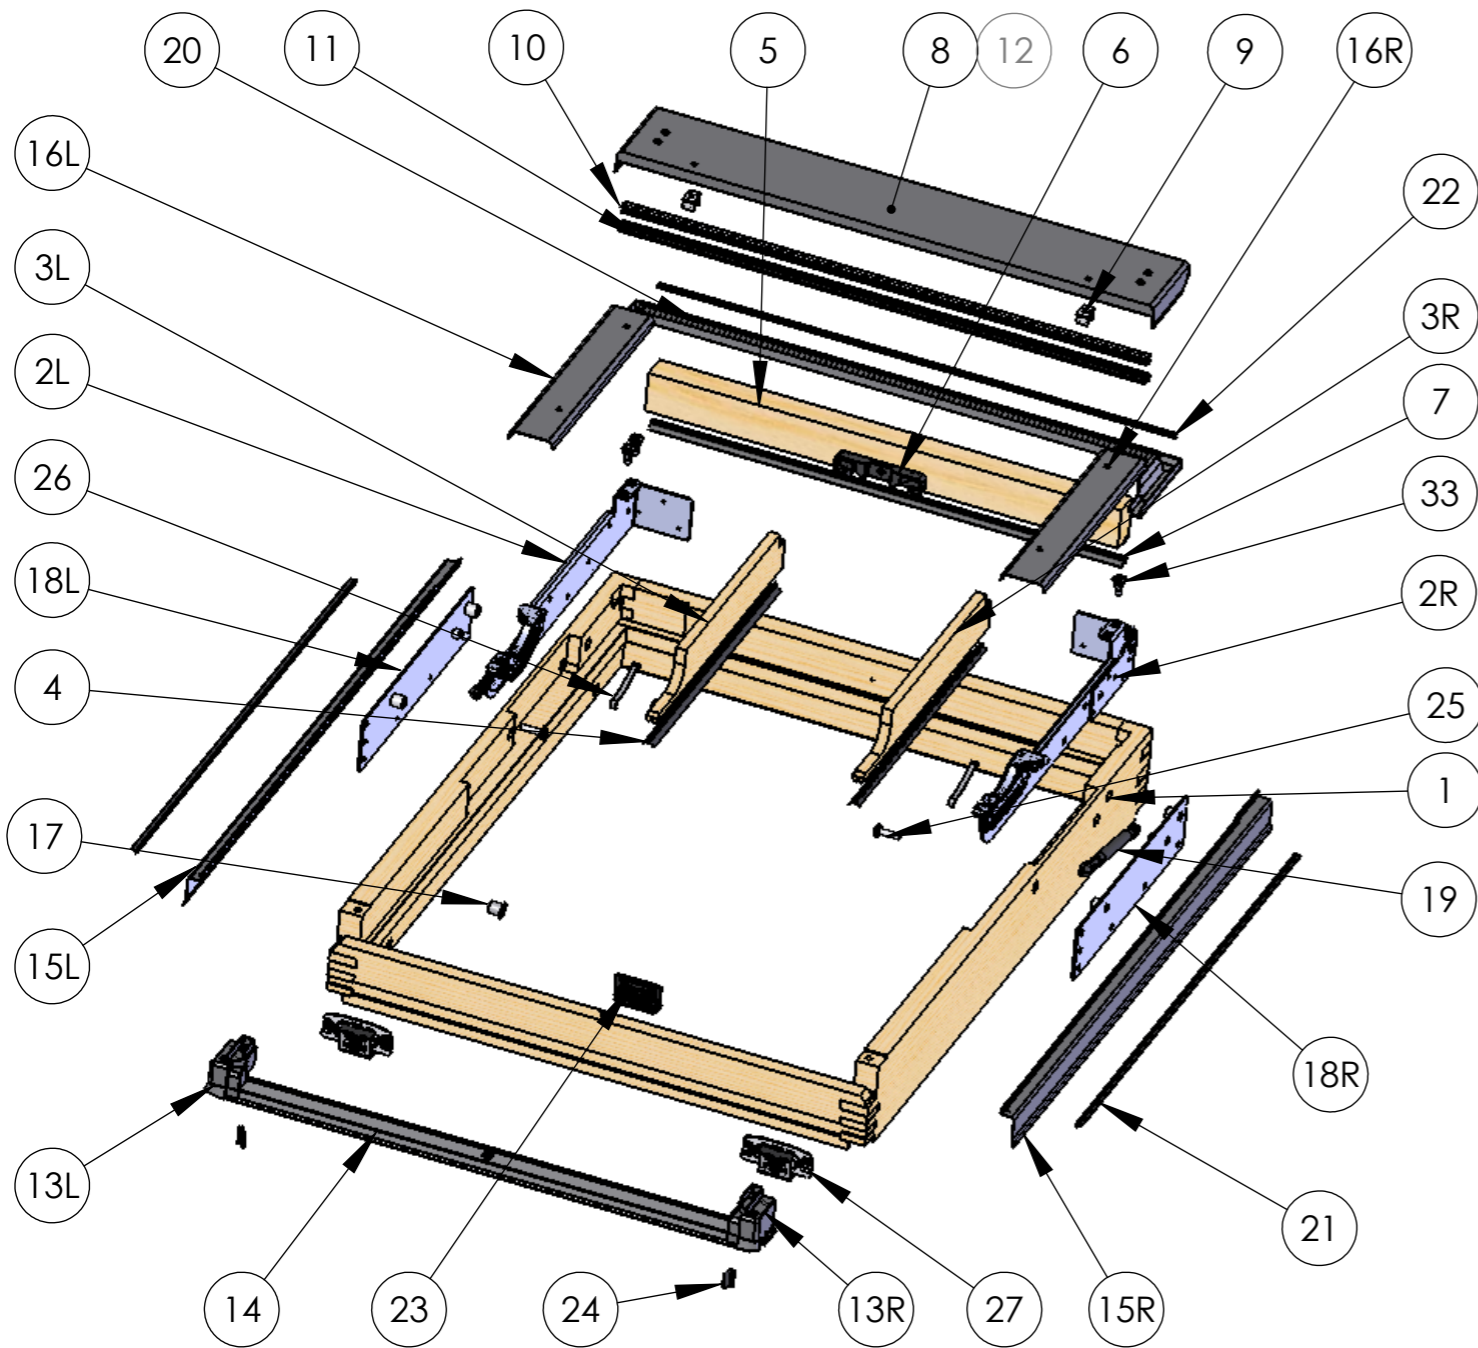

Part No.	Part Name
1	Frame Timber
2	Arms L&R
3	Frame Hinge Timber L&R
4	Hinge Timber Seal
5	Latch Keep Timber
6	Latch Keep Plastic
7	Latch Keep Seal
8	Hood Flashing
9	Hood Strip Hold. Bracket
10	Hood Strip
11	Hood Seal
12	Fly Mesh
13	Frame End Cap L&R
14	Bottom Frame Piece

Part No.	Part Name
15	Frame Side Flashing L&R
16	Frame C-Channel L&R
17	Thimble
18	Plate L&R
19	Ram
20	Gutter
21	Frame Side Flashing Seal
22	Guttering Seal
23	Handle Keep
24	Frame End Cap Rubber
25	M8 Bolt Silver-Red
26	Frame Hinge Spring
27	Flick Fit Bracket

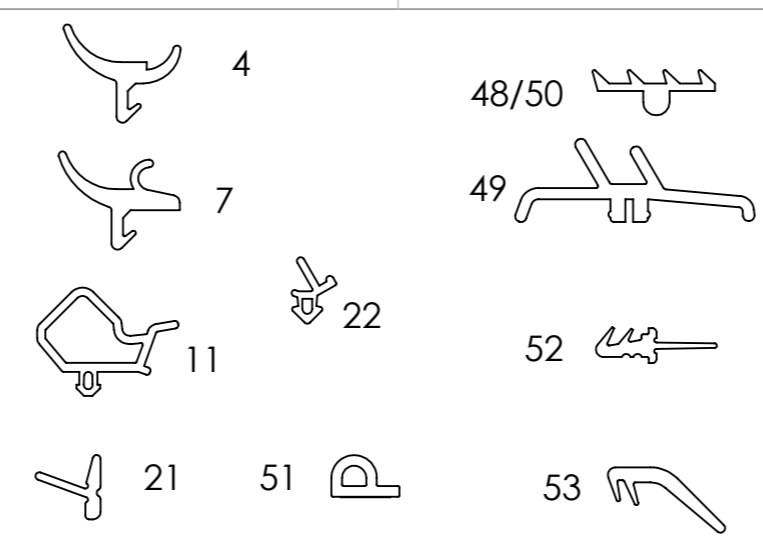

Part No.	Part Name
30	Sash Timber
31	Top Rail
32	Sash Hinge L&R
33	Traffic Cone
34	Latch
35	Vent Flap Handle
36	Locking Bolt Housing
37	Locking Bolt Plastic
38	Glazing Unit
39	Upper Glazing Piece
40	Lower Glazing Piece
41	Sash End Cap L&R
42	Glazing Boss
43	Handle

Part No.	Part Name
44	Glazing Border Top
45	Glazing Border L&R
46	Sash C-Channel L&R
47	Window ID Card
48	Glazing Seal L&R
49	Glazing Seal Bottom
50	Glazing Seal Top
51	P-Seal
52	Second. Weather Seal
53	Sash Side/Bottom Seal
54	Georgian Bar (CW)
55	Spring Pin
56	Mastic ϕ 4
57	Mastic 1,5x9